


**EAVE APPLICATION
AND
SHED ROOF/ROOF TO WALL**
SCALE 1:8

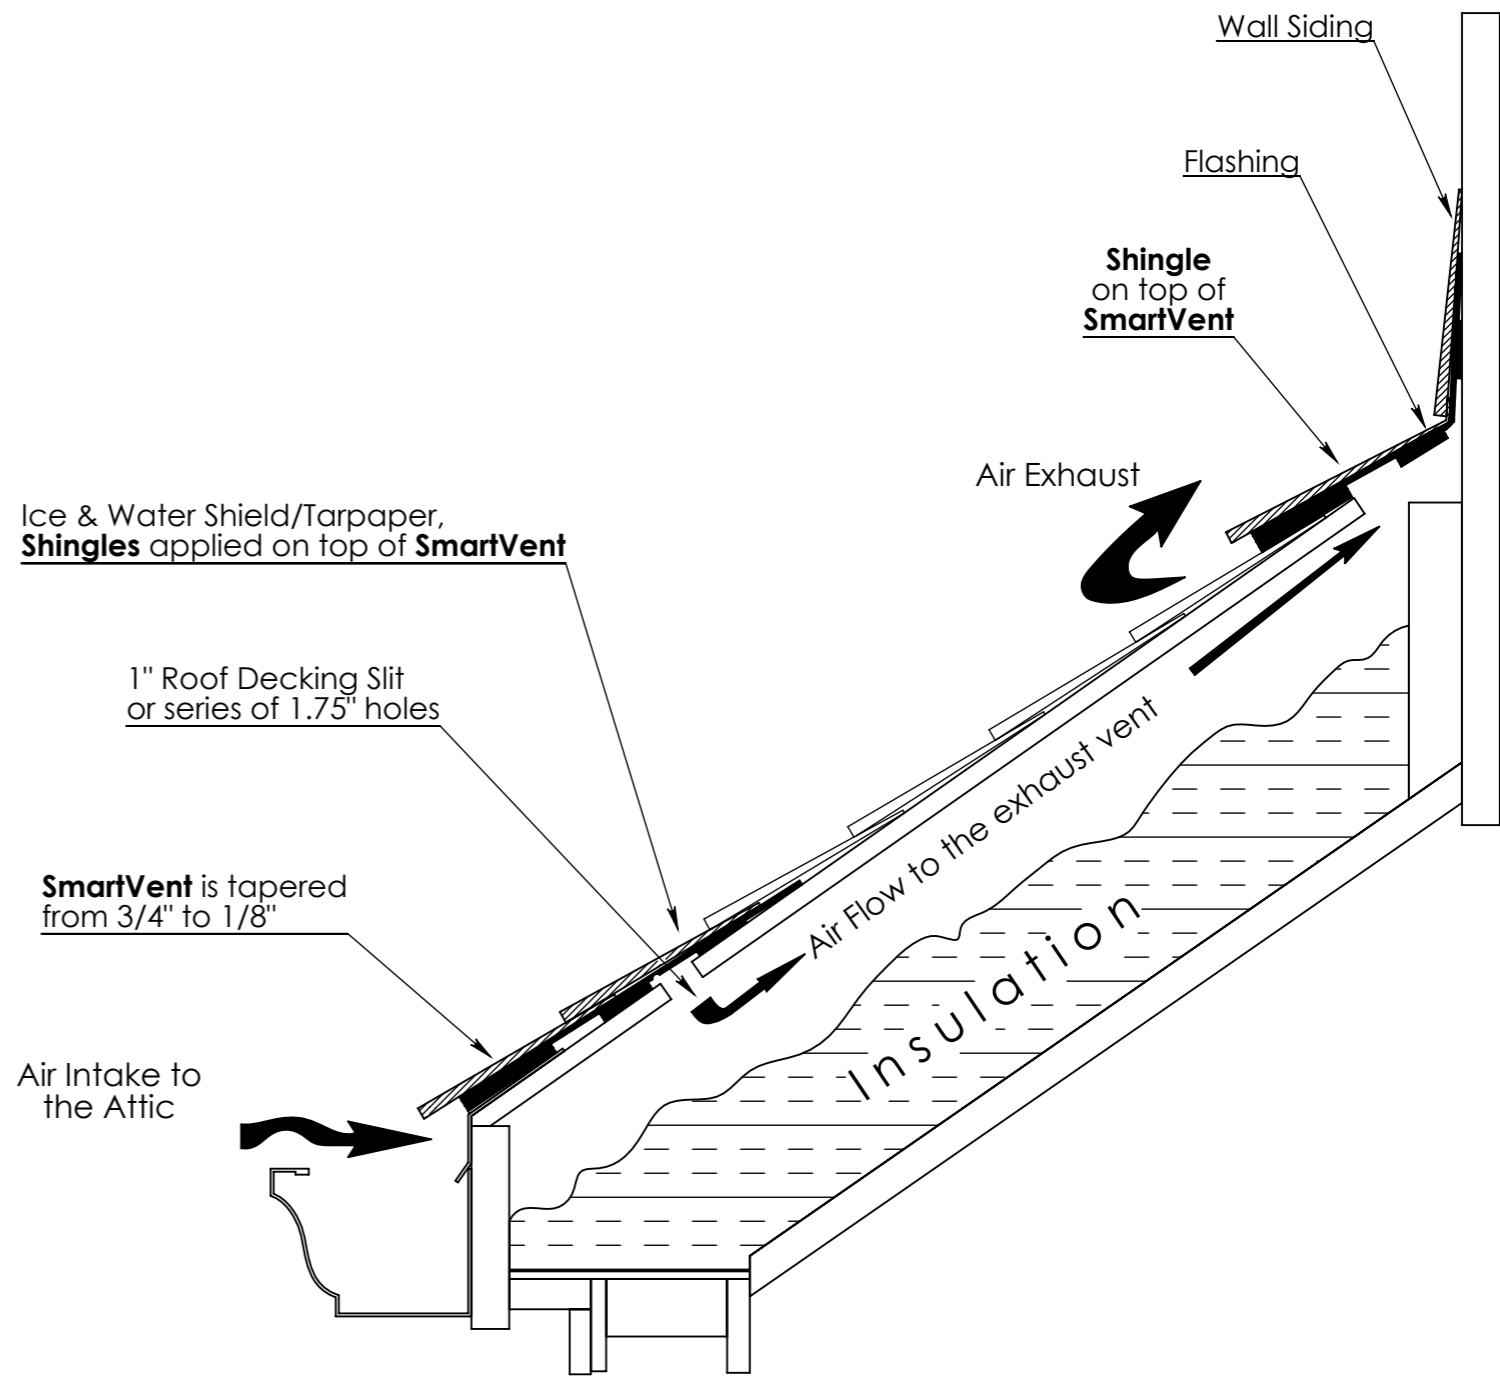

MODEL NAME				EAVE AND SHED ROOF APPLICATION		NOTES:	
DESIGNED	DCIP	-	MATERIAL	-	- ALL DIMENSIONS ARE IMPERIAL UNITS.		
DRAWN	RMG	14 JUNE 12	QUANTITY	1			
CHECKED	DCIP	-	SCALE	1:5	REV	△	Initial release.
APPROVED	DCIP	-	PROJECTION	⊕	△		
				CLIENT:	△		
				DCI PRODUCTS	SHEET	A3	PAGE 3 of 9



SMARTTCADD
<https://www.elance.com/s/ronaldgonzales/>