



SmartVent Applications


Eave/Soffit

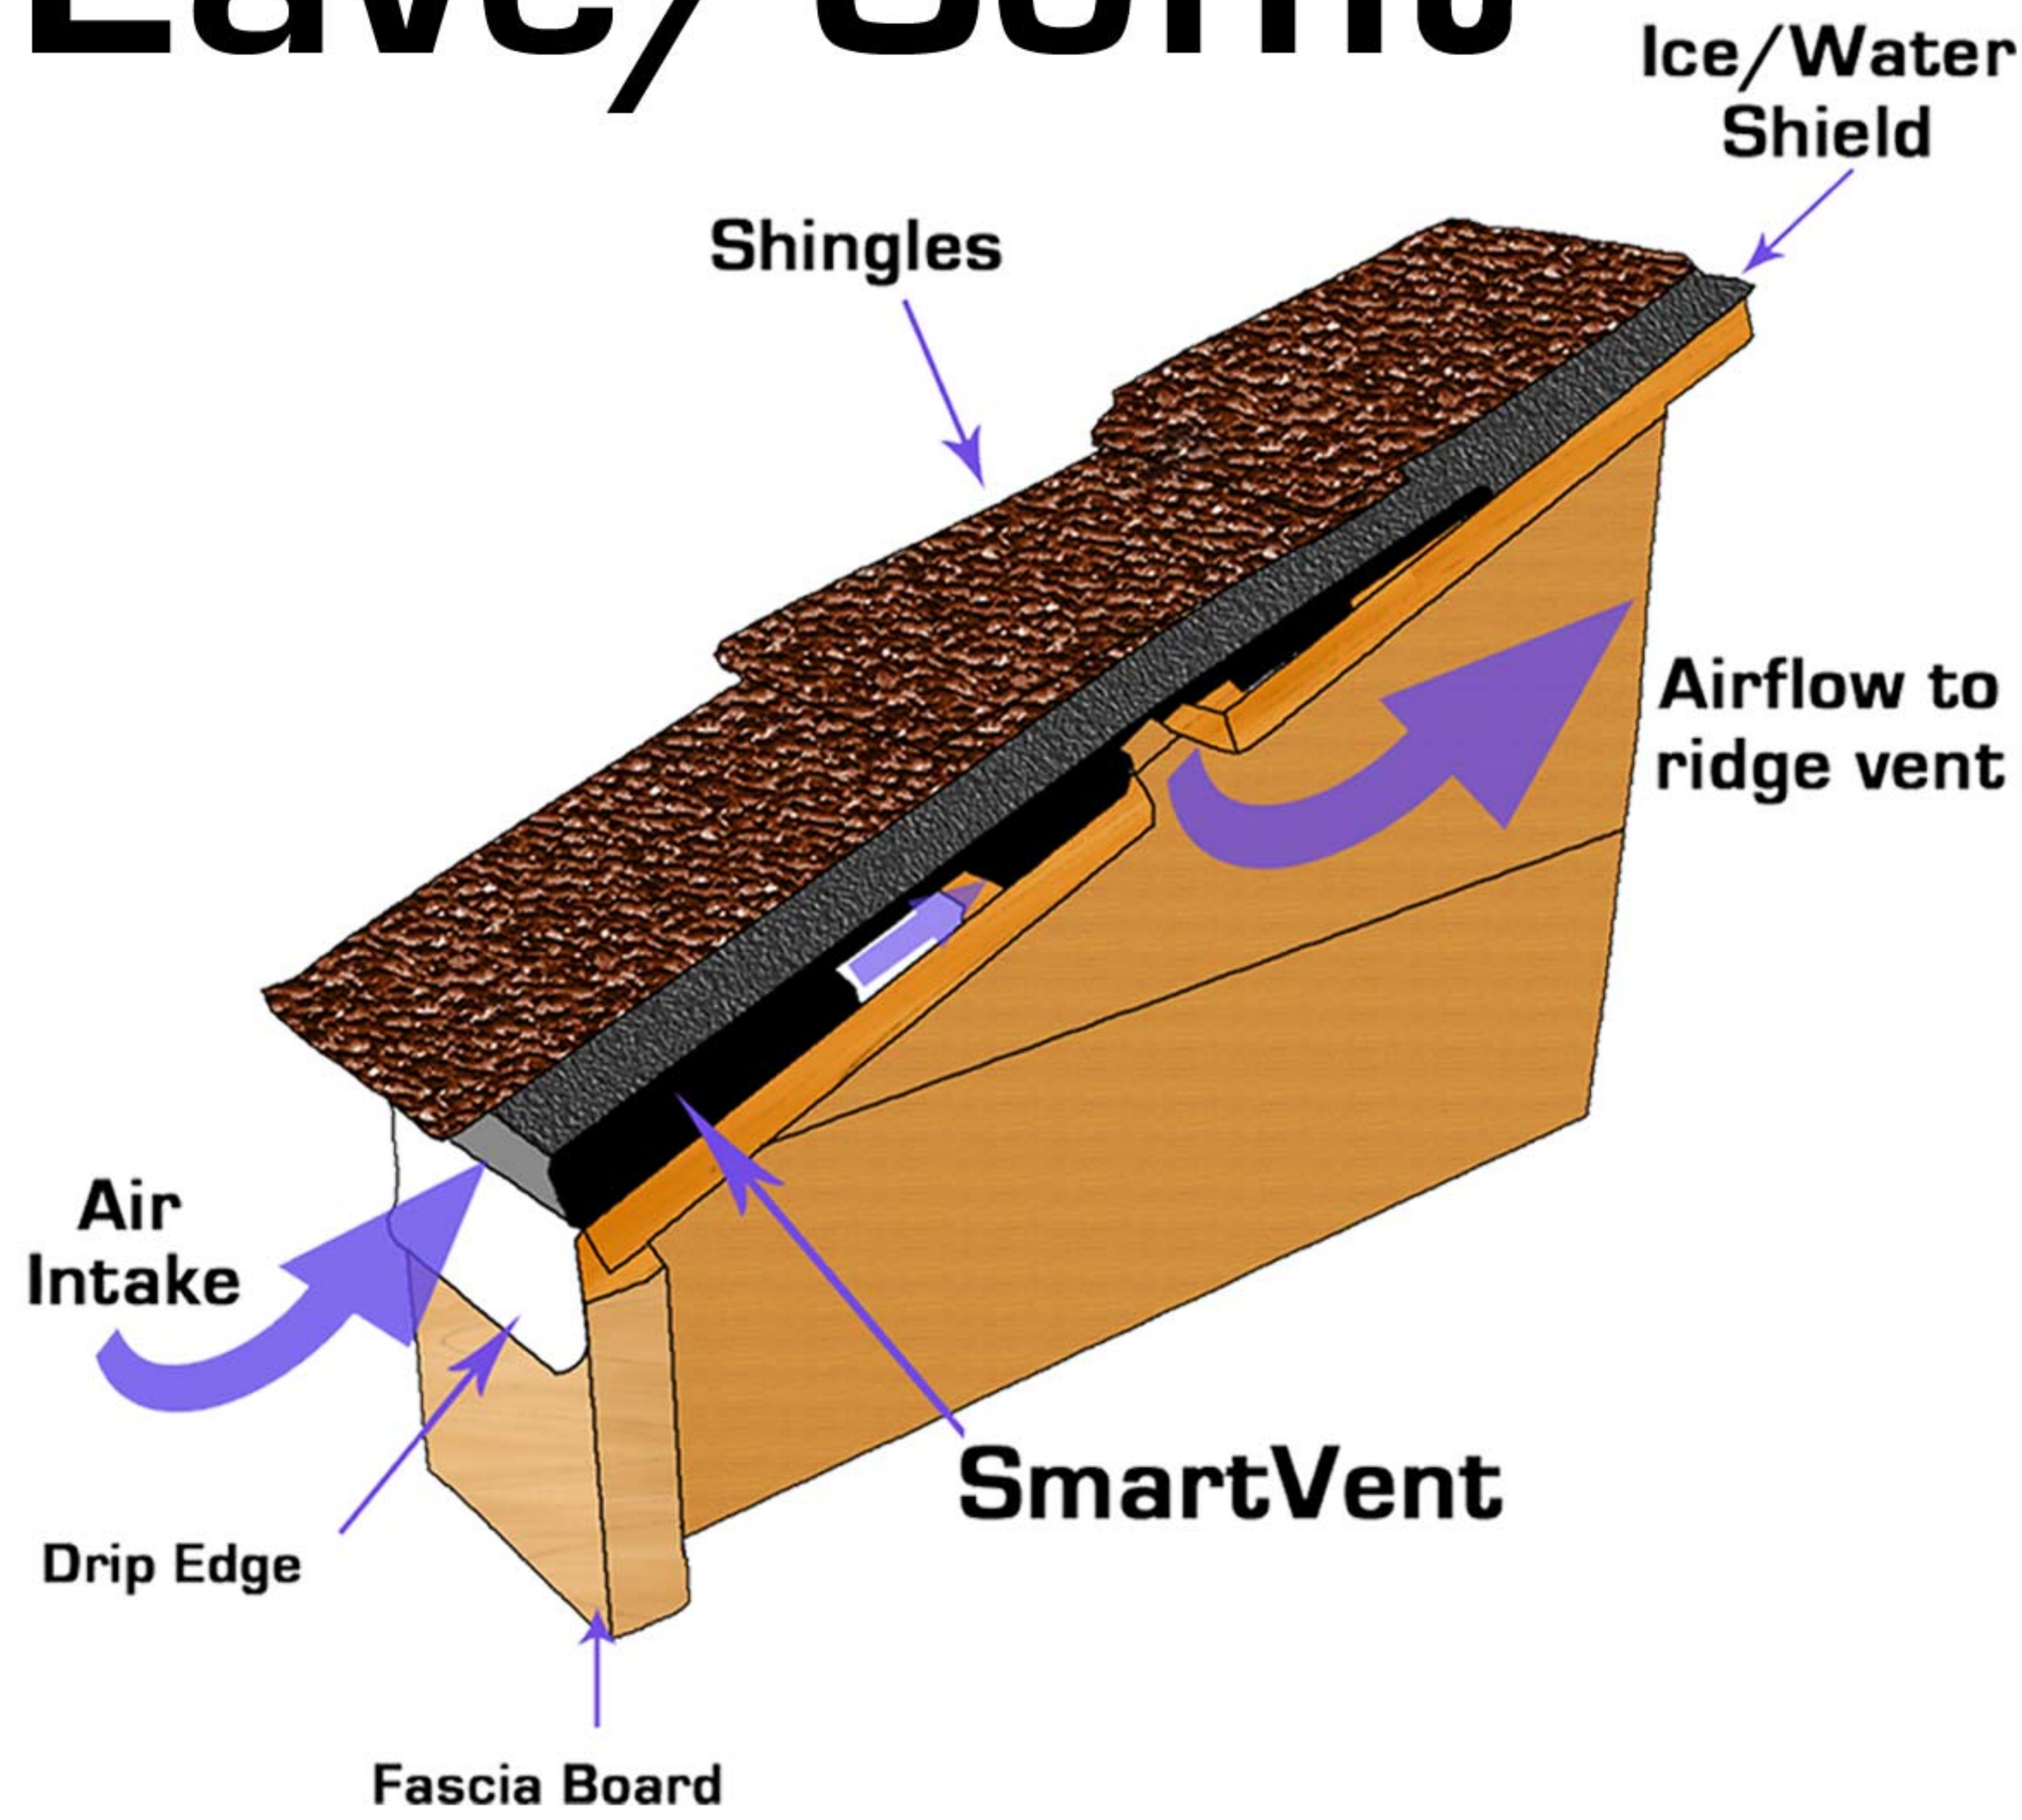


Shed Roof

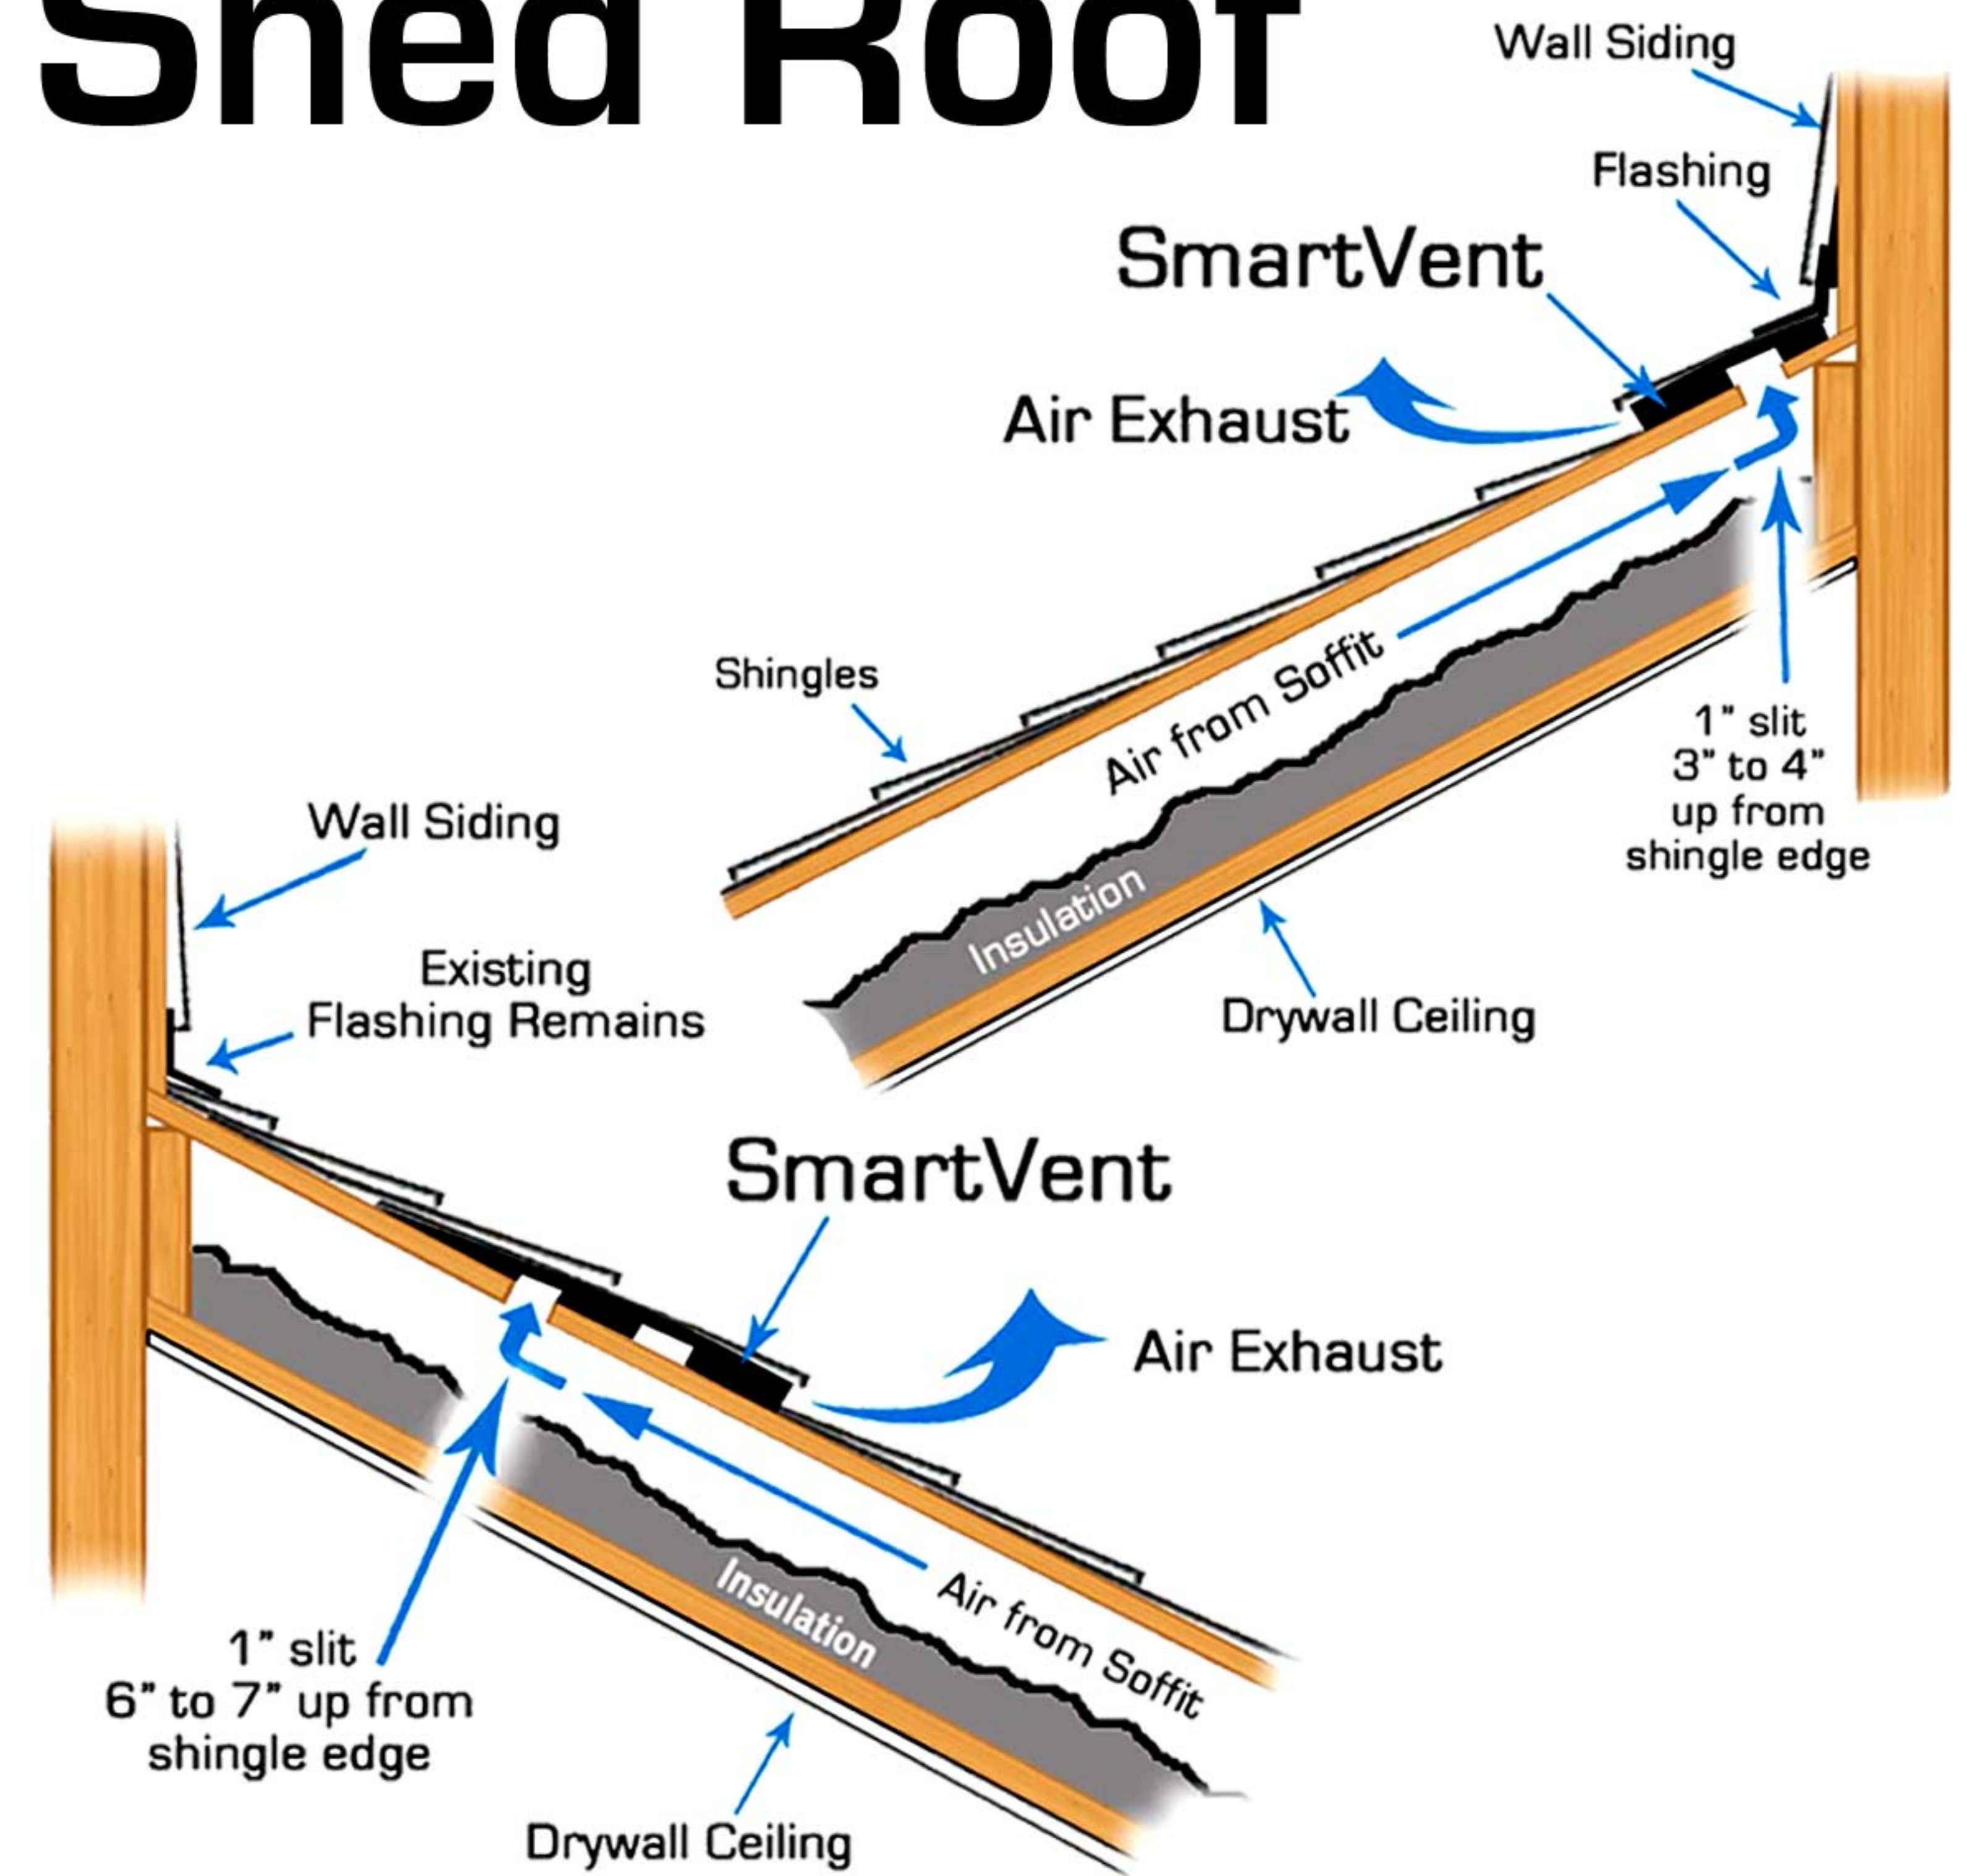


Mid-Roof

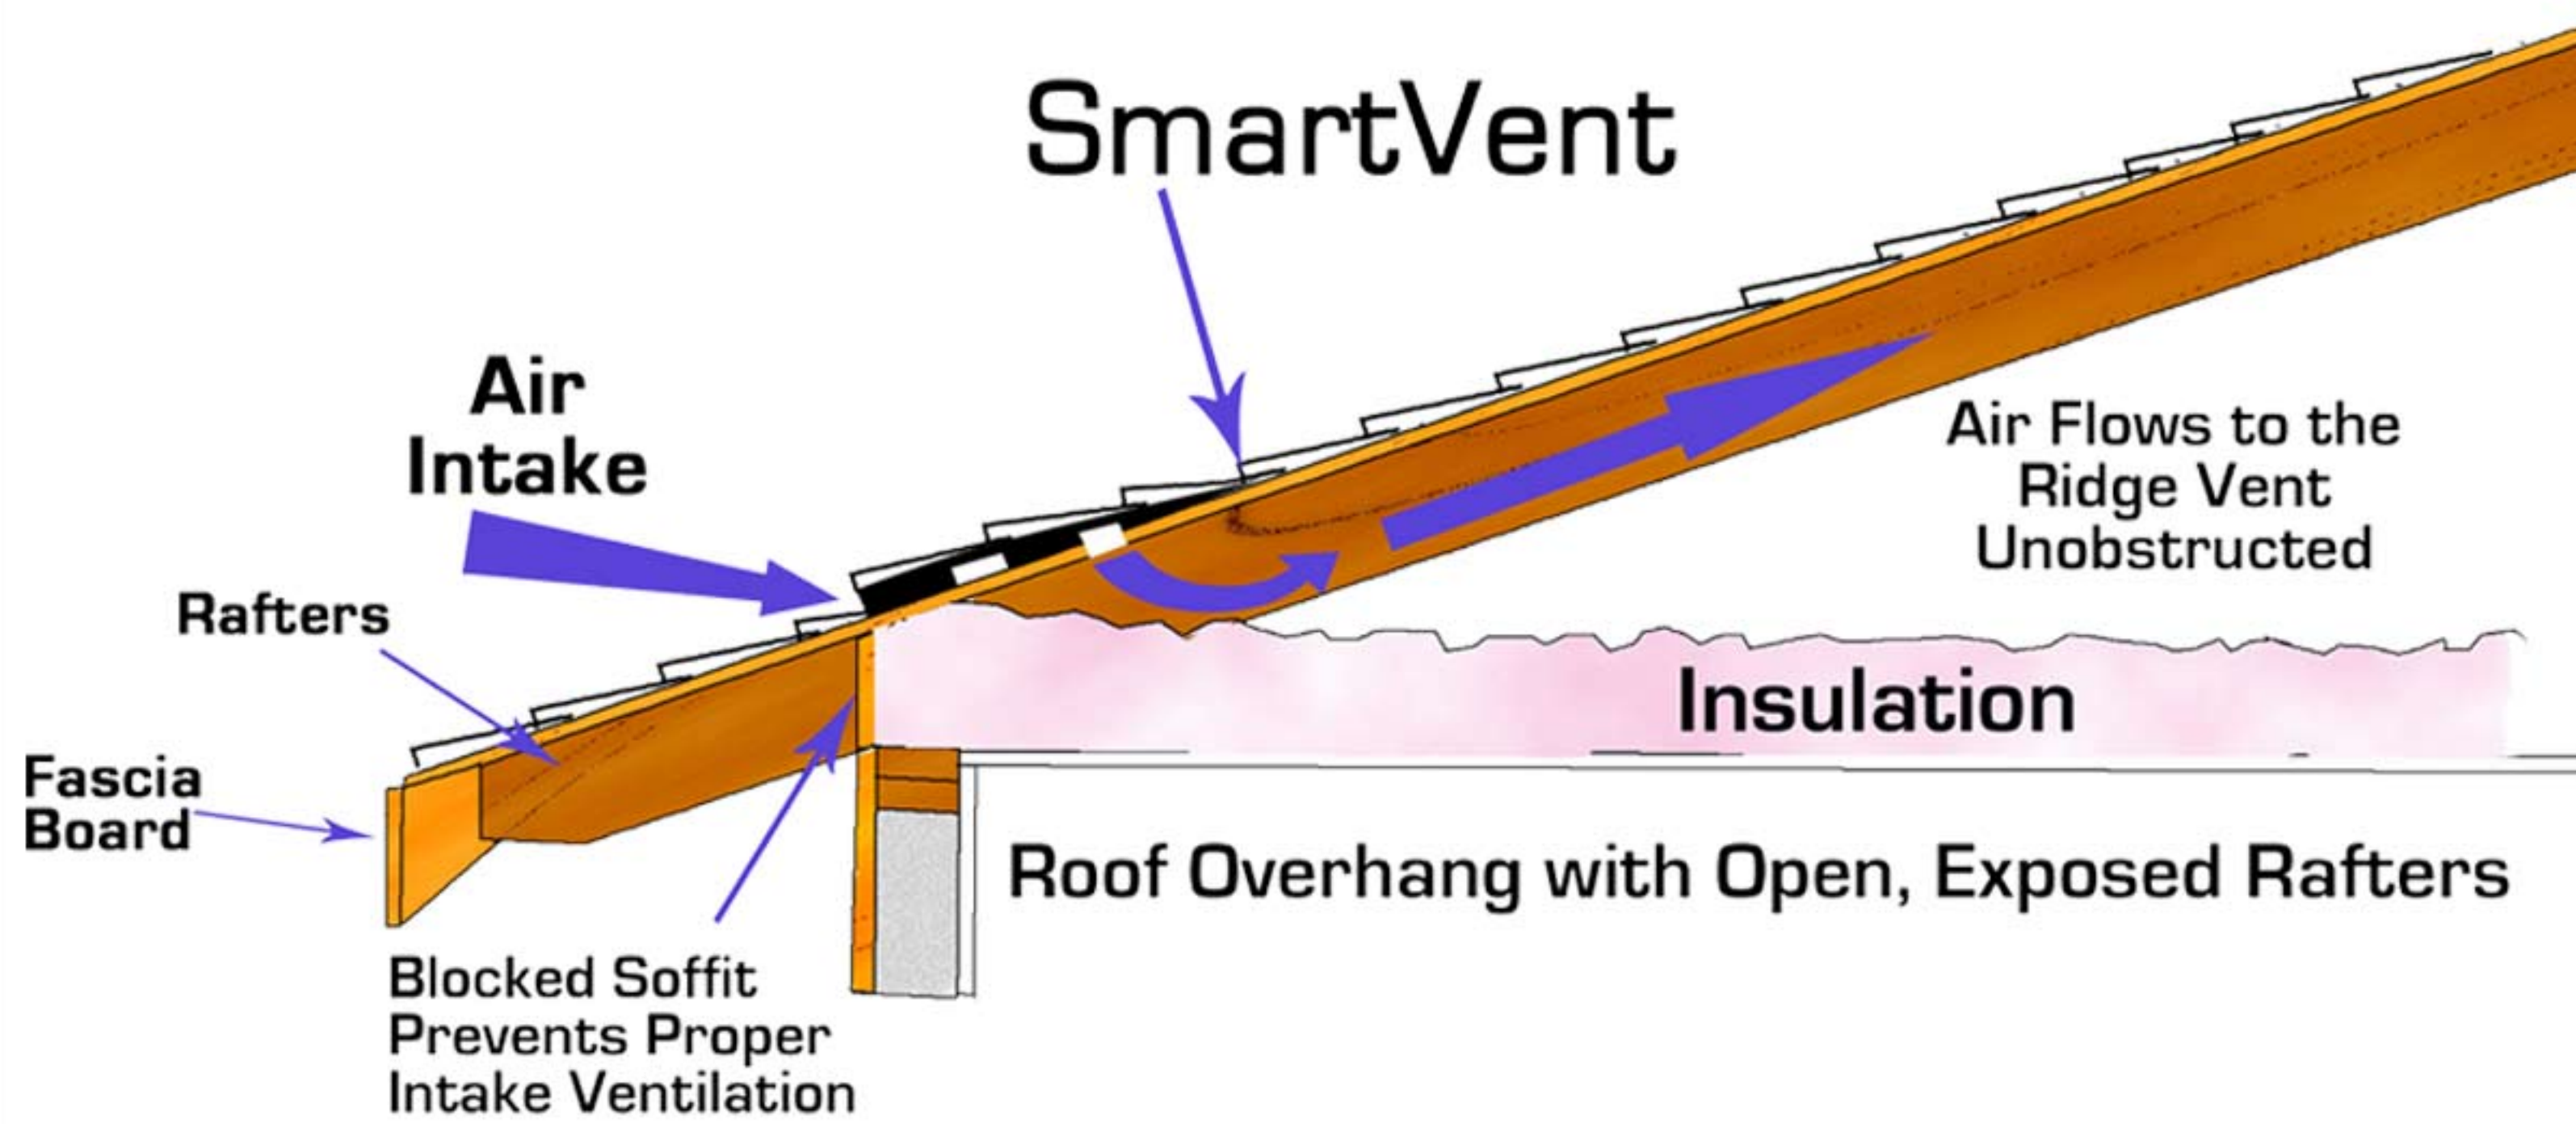

Off Peak/Firewall

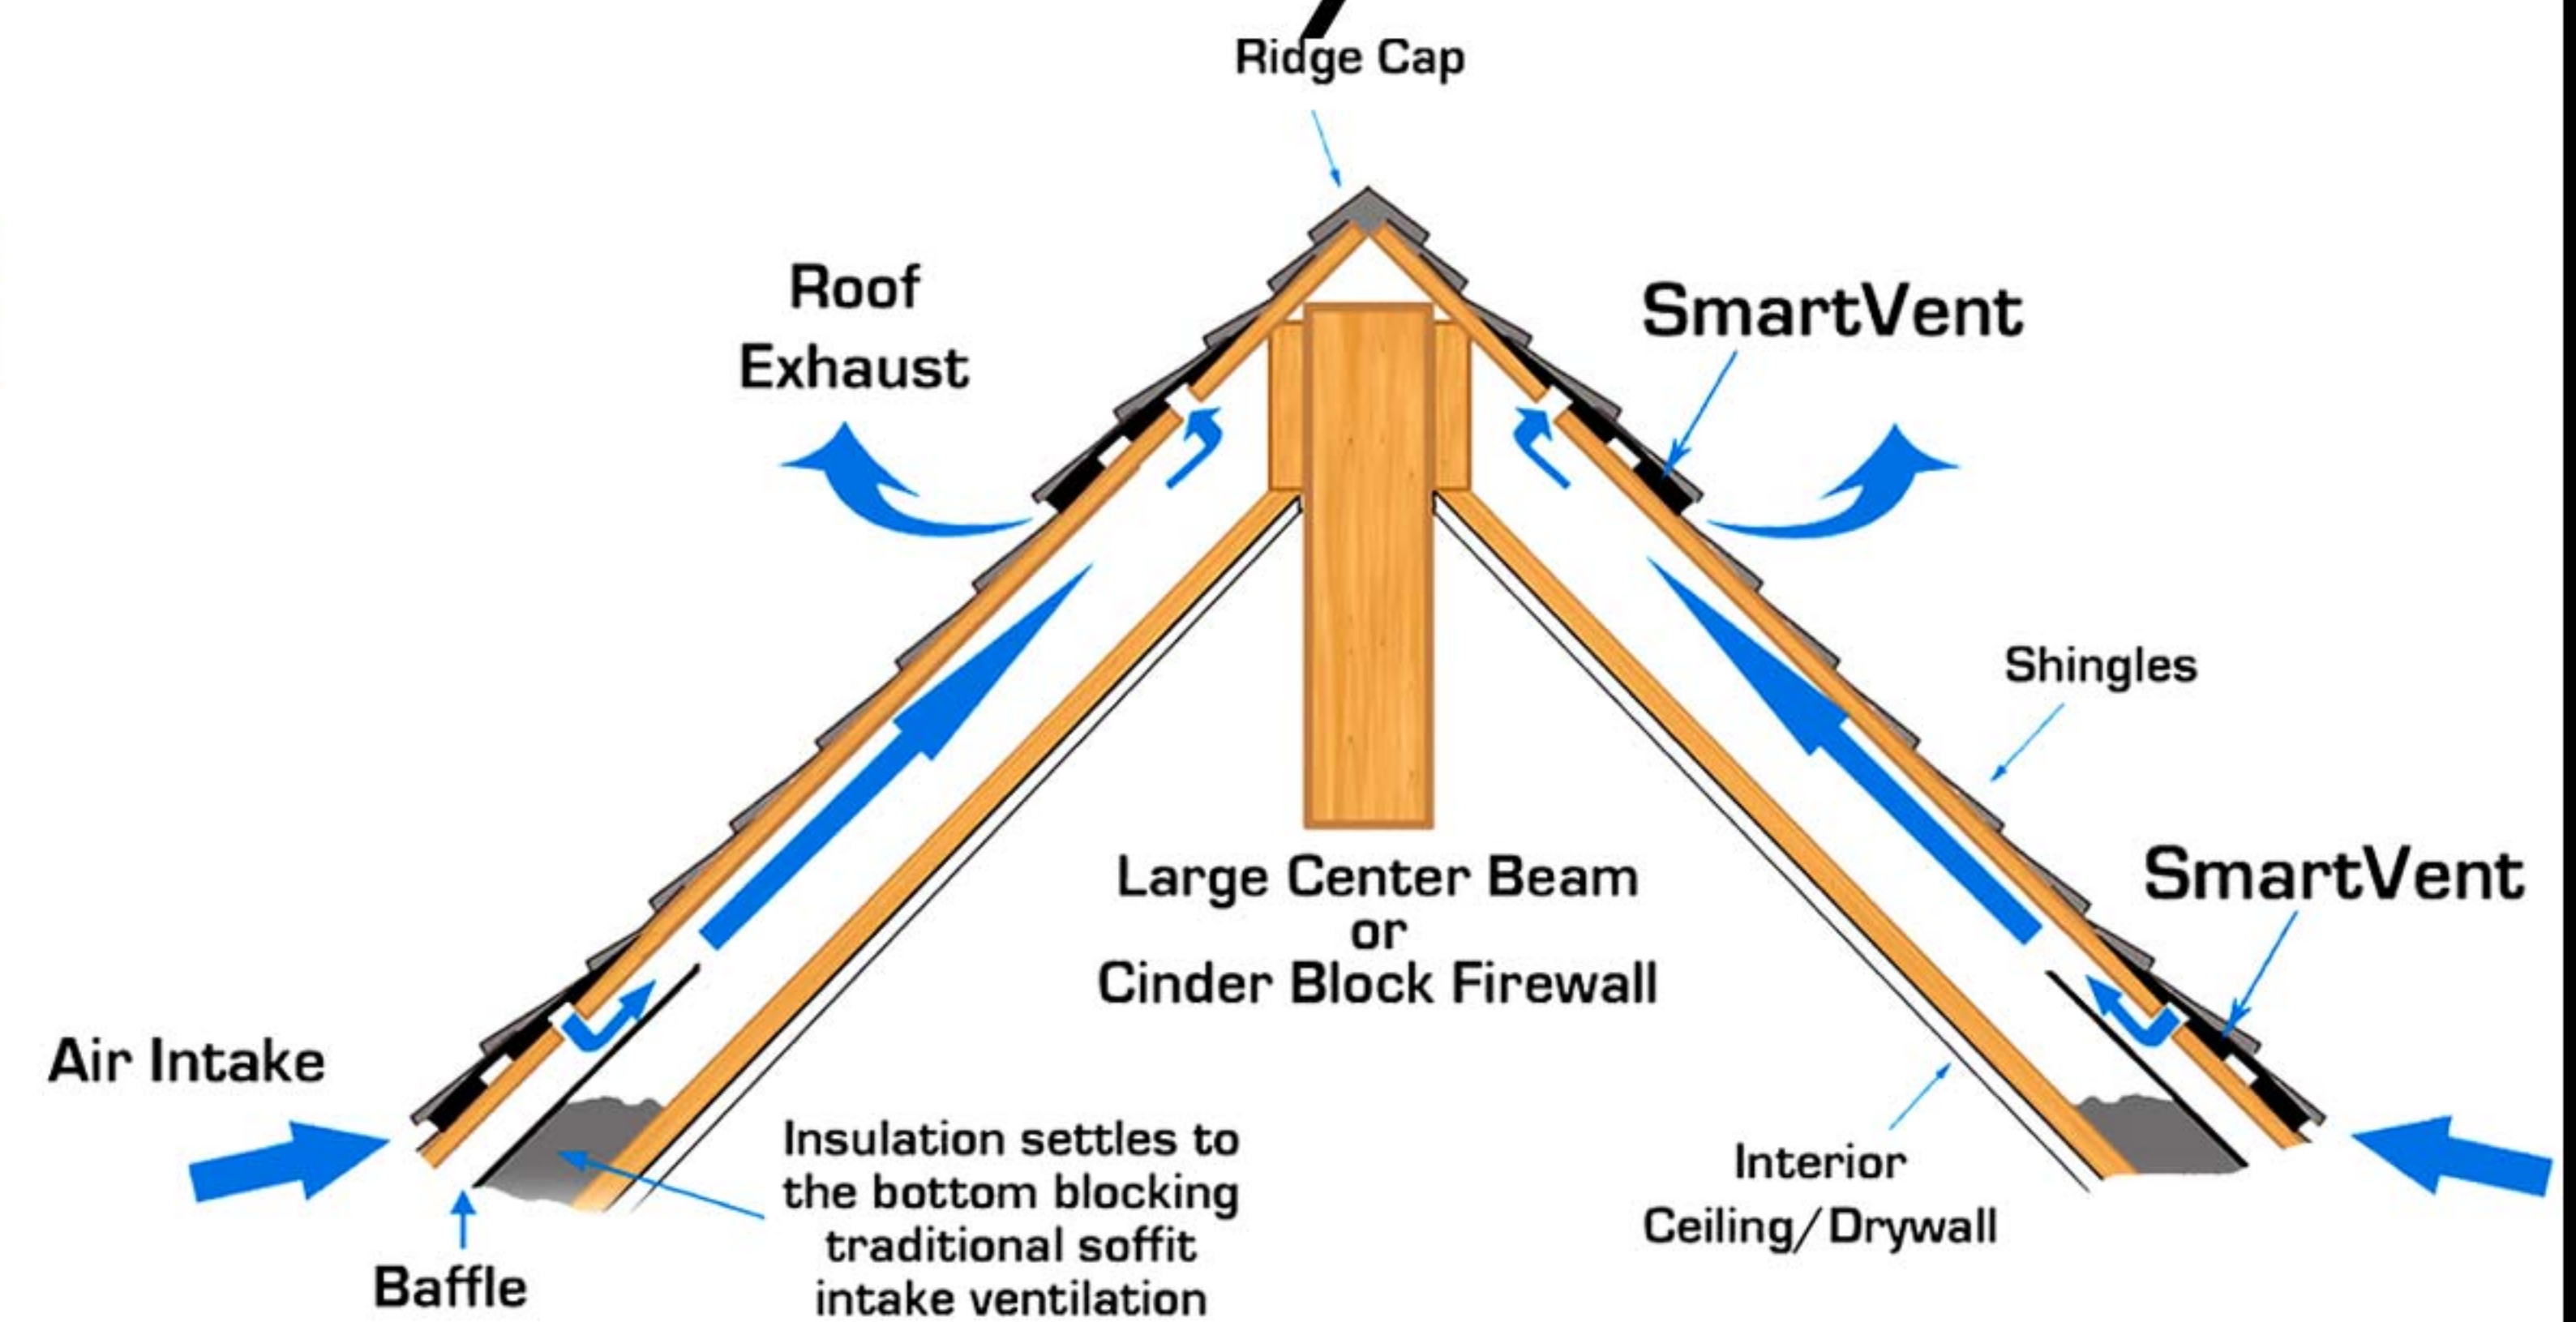

Fascia Intake

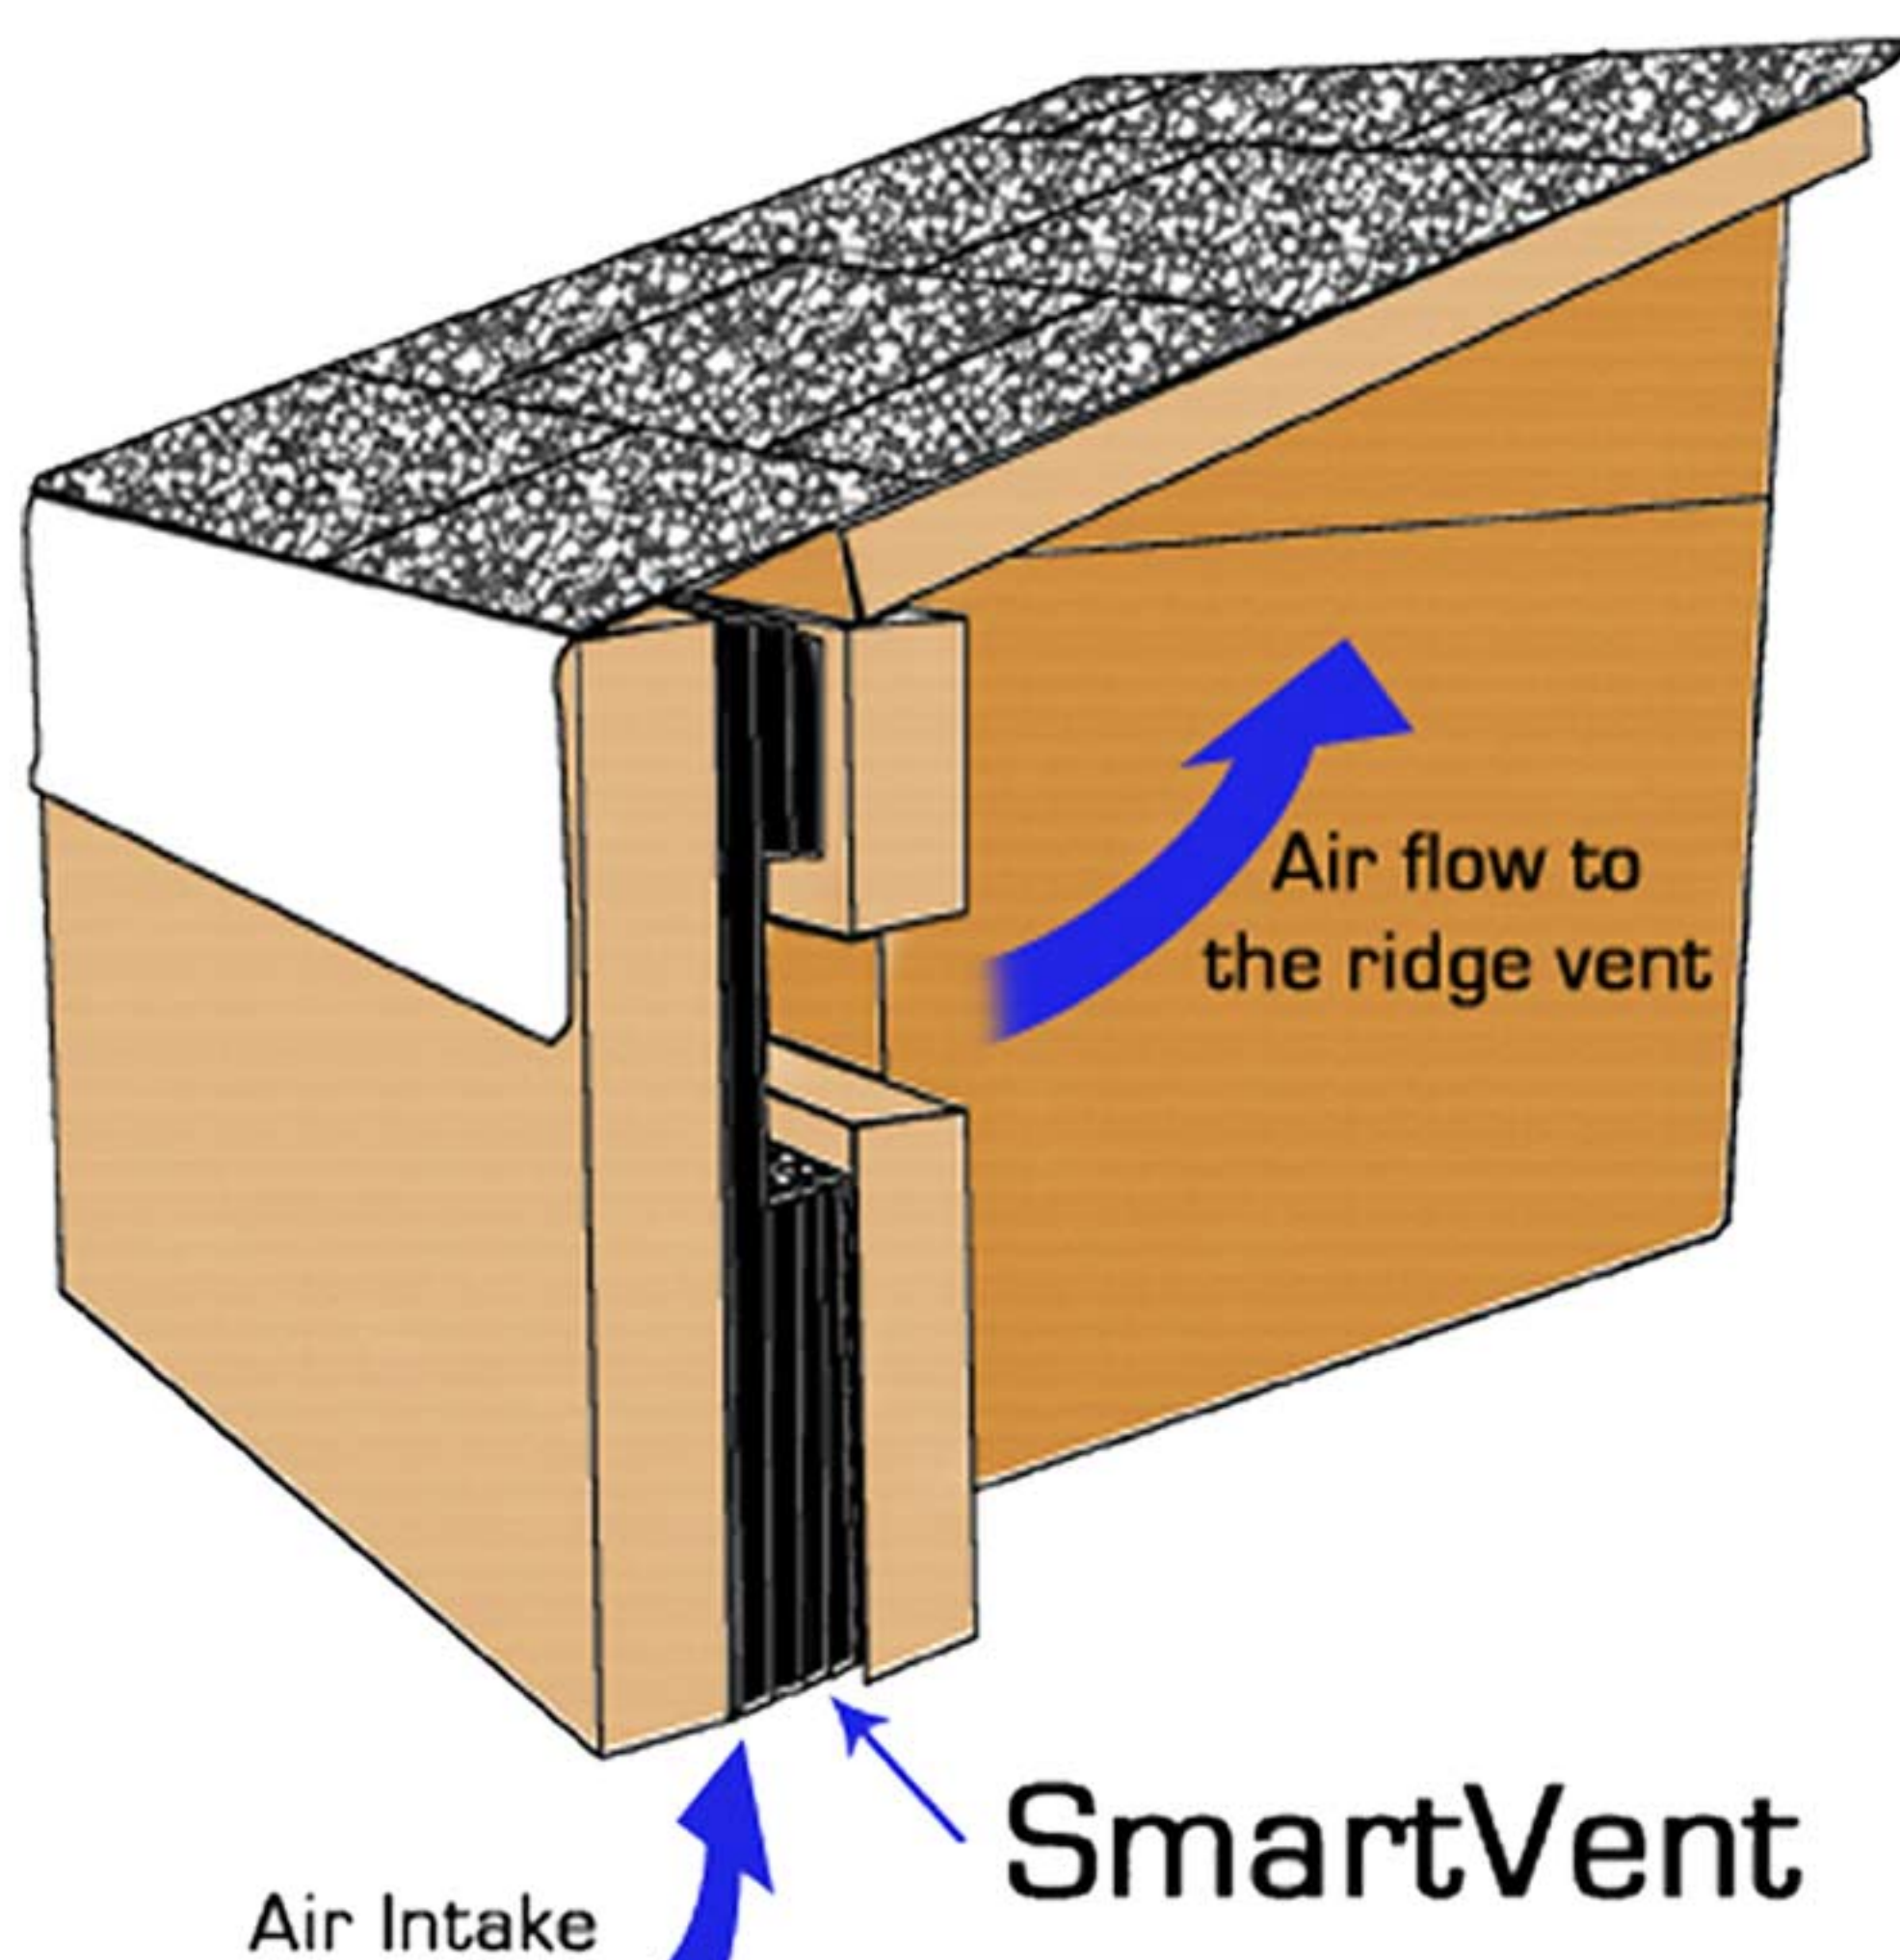

Peak

